



**SOUTH ELEVATION.**  
 SCALE: 1/8" = 1'-0"

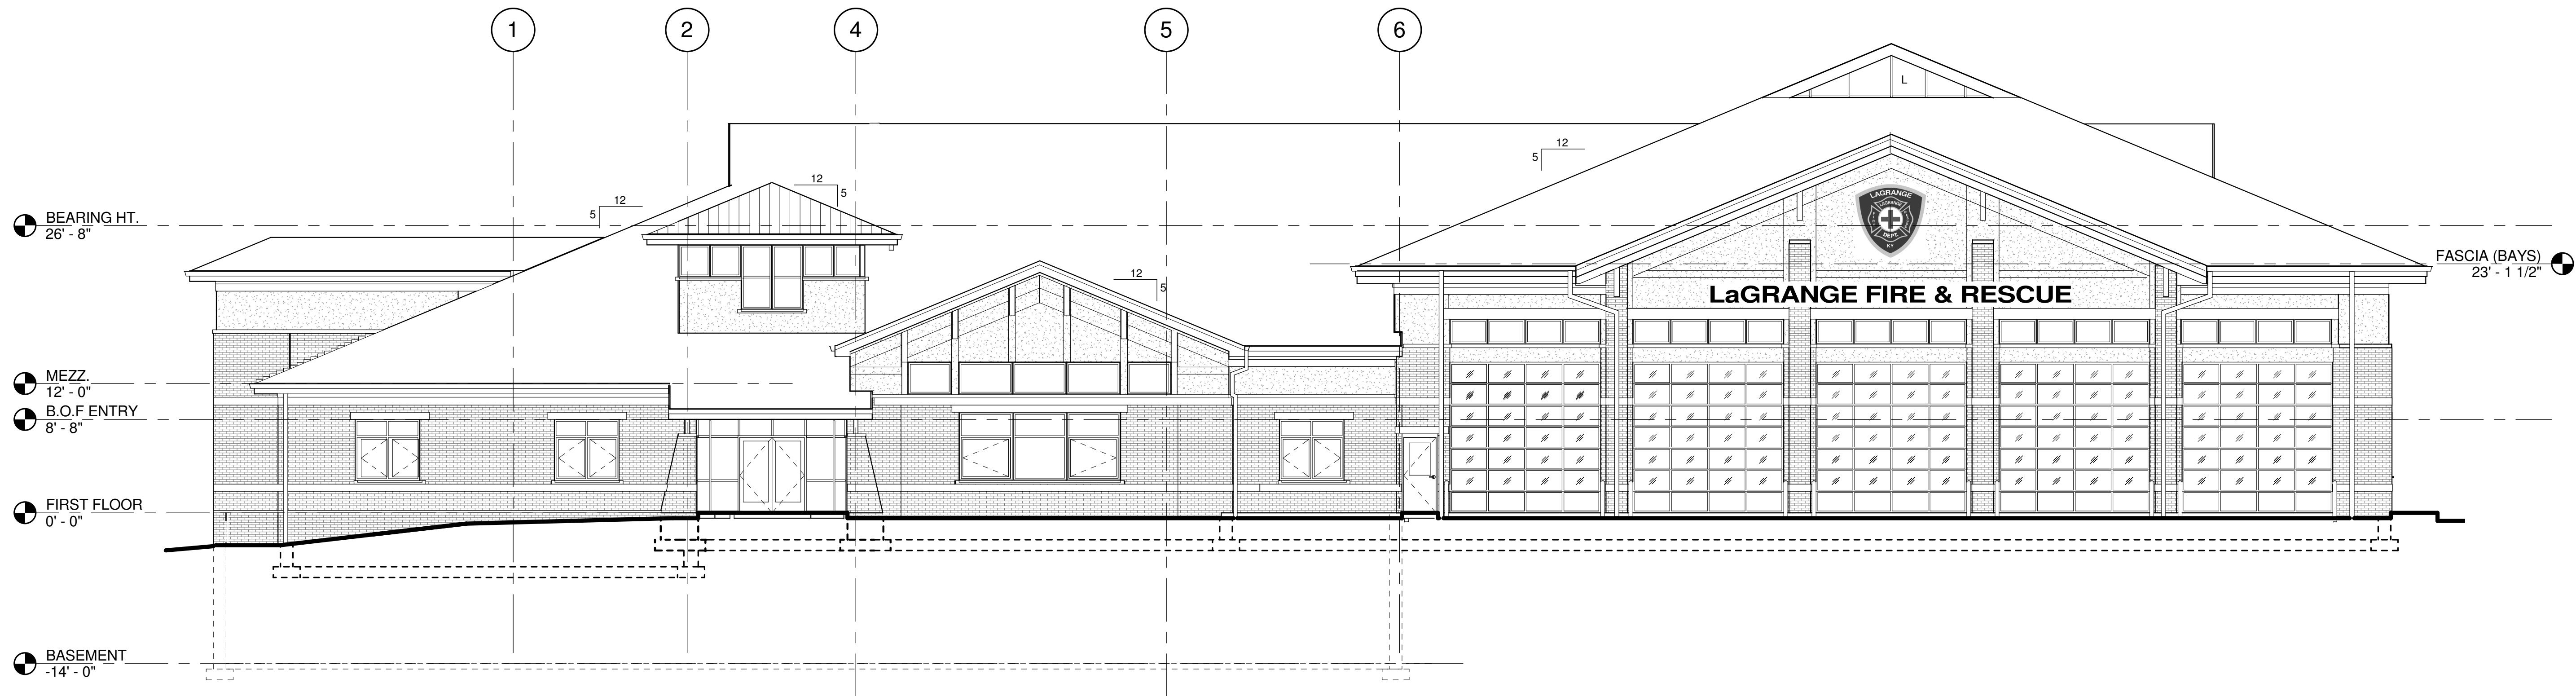

**WEST ELEVATION.**  
 SCALE: 1/8" = 1'-0"

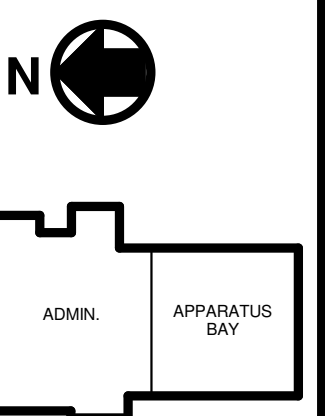

**KEY PLAN**

**EXTERIOR ELEVATIONS**  
 STATION NO. 1  
 LAGRANGE FIRE AND RESCUE DEPARTMENT  
 308 NORTH FIRST STREET  
 LAGRANGE, KENTUCKY

DATE	04-22-10
REVISION	
STATUS	

SHEET NO.

**A6**