




**NORTH ELEVATION.**

SCALE: 1/8" = 1'-0"

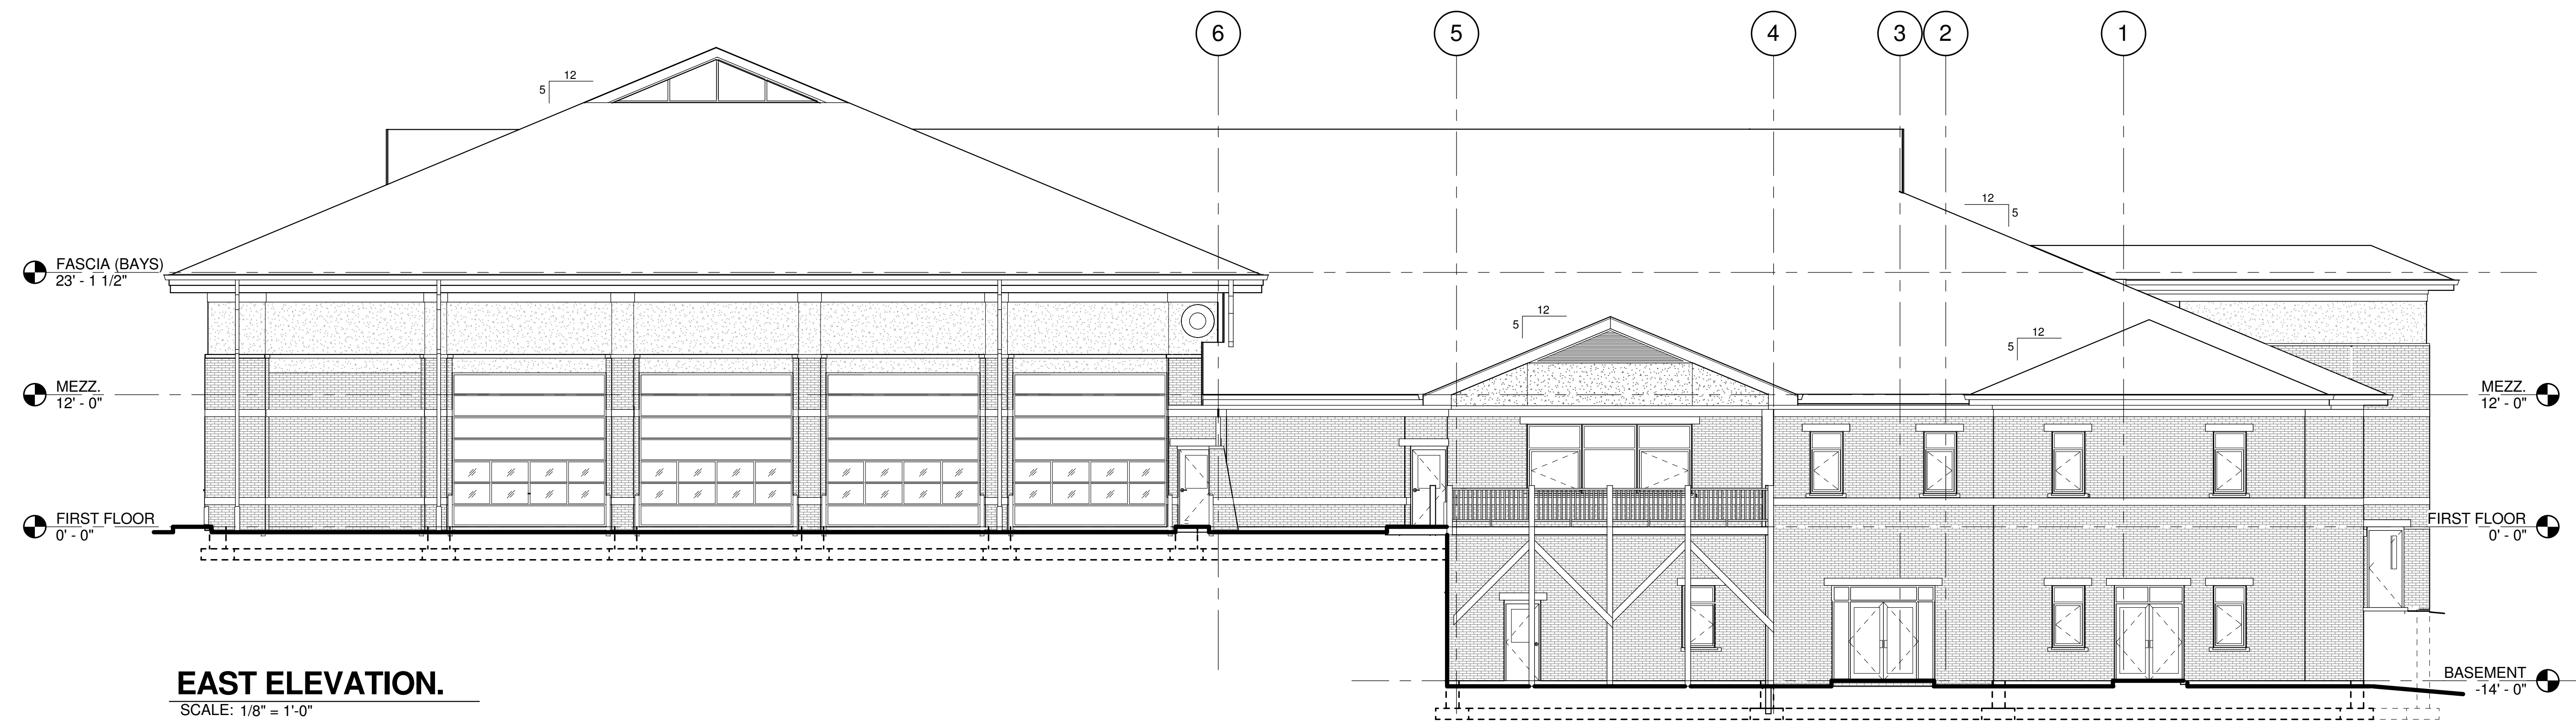

**EAST ELEVATION.**

SCALE: 1/8" = 1'-0"

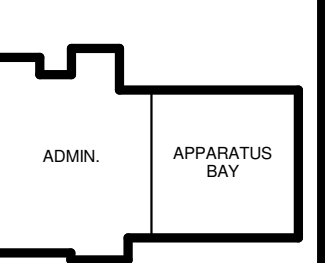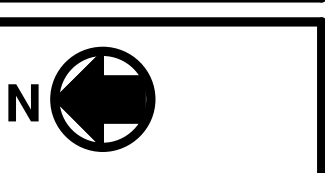

**KEY PLAN**

**EXTERIOR ELEVATIONS**

**STATION NO. 1**  
**LAGRANGE FIRE AND RESCUE DEPARTMENT**  
 308 NORTH FIRST STREET  
 LAGRANGE, KENTUCKY

DATE	04-22-10
REVISION	
STATUS	

SHEET NO.

**A5**