




5/4/2010 1:48:02 PM Z:\091610\LRFD Station No. 1\Construction Documents\091610_01_ARCH\091610.rvt

ROOM NAMES - 1ST FL.

- | | | | |
|-----|-----------------|------|-----------------|
| 101 | ENTRY | 130 | DORM RM. |
| 102 | LOBBY | 131 | DORM RM. |
| 103 | ASSISTANT CHIEF | 132 | KITCHEN |
| 104 | CHIEF | 133 | AUX. STOR. |
| 105 | OFFICE | 134 | LIVE-IN'S STOR. |
| 106 | OFFICE | 135 | COMM. STOR. |
| 107 | RECEPTION | 136 | PANTRY |
| 108 | OFFICE MANAGER | 137 | PANTRY |
| 109 | CONFERENCE | 138 | PANTRY |
| 110 | TRAINING | 139 | JAN. |
| 111 | JAN. | 140 | LOUNGE |
| 112 | VENDING | 141 | DECON. |
| 113 | AUDIO/VISUAL | 142 | TOILET |
| 114 | WOMEN | 143 | GEAR RM. |
| 115 | MEN | 144 | STORAGE |
| 116 | OFFICE | 145 | RADIO ROOM |
| 117 | WORK ROOM | 146 | APPARATUS BAYS |
| 118 | W. SHOWER | 147 | WORK RM. |
| 119 | WOMEN | 148 | SCBA |
| 120 | MEN | 149 | DECK |
| 121 | M. SHOWER | C100 | CORR. |
| 122 | OFFICE | C101 | CORR. |
| 123 | DORM. RM. | C102 | CORR. |
| 124 | DORM. RM. | C103 | CORR. |
| 125 | DORM. RM. | C104 | CORR. |
| 126 | DORM. RM. | C105 | CORR. |
| 127 | DORM. RM. | S101 | STAIR |
| 128 | DORM. RM. | S102 | STAIR |
| 129 | LAUNDRY | S103 | STAIR |



205 PARKER DRIVE
LAGRANGE, KY 40031
502-222-5366 (OFFICE)
502-222-0021 (FAX)
www.scott-klausung.com

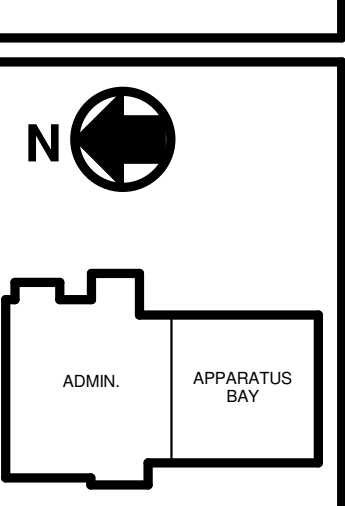 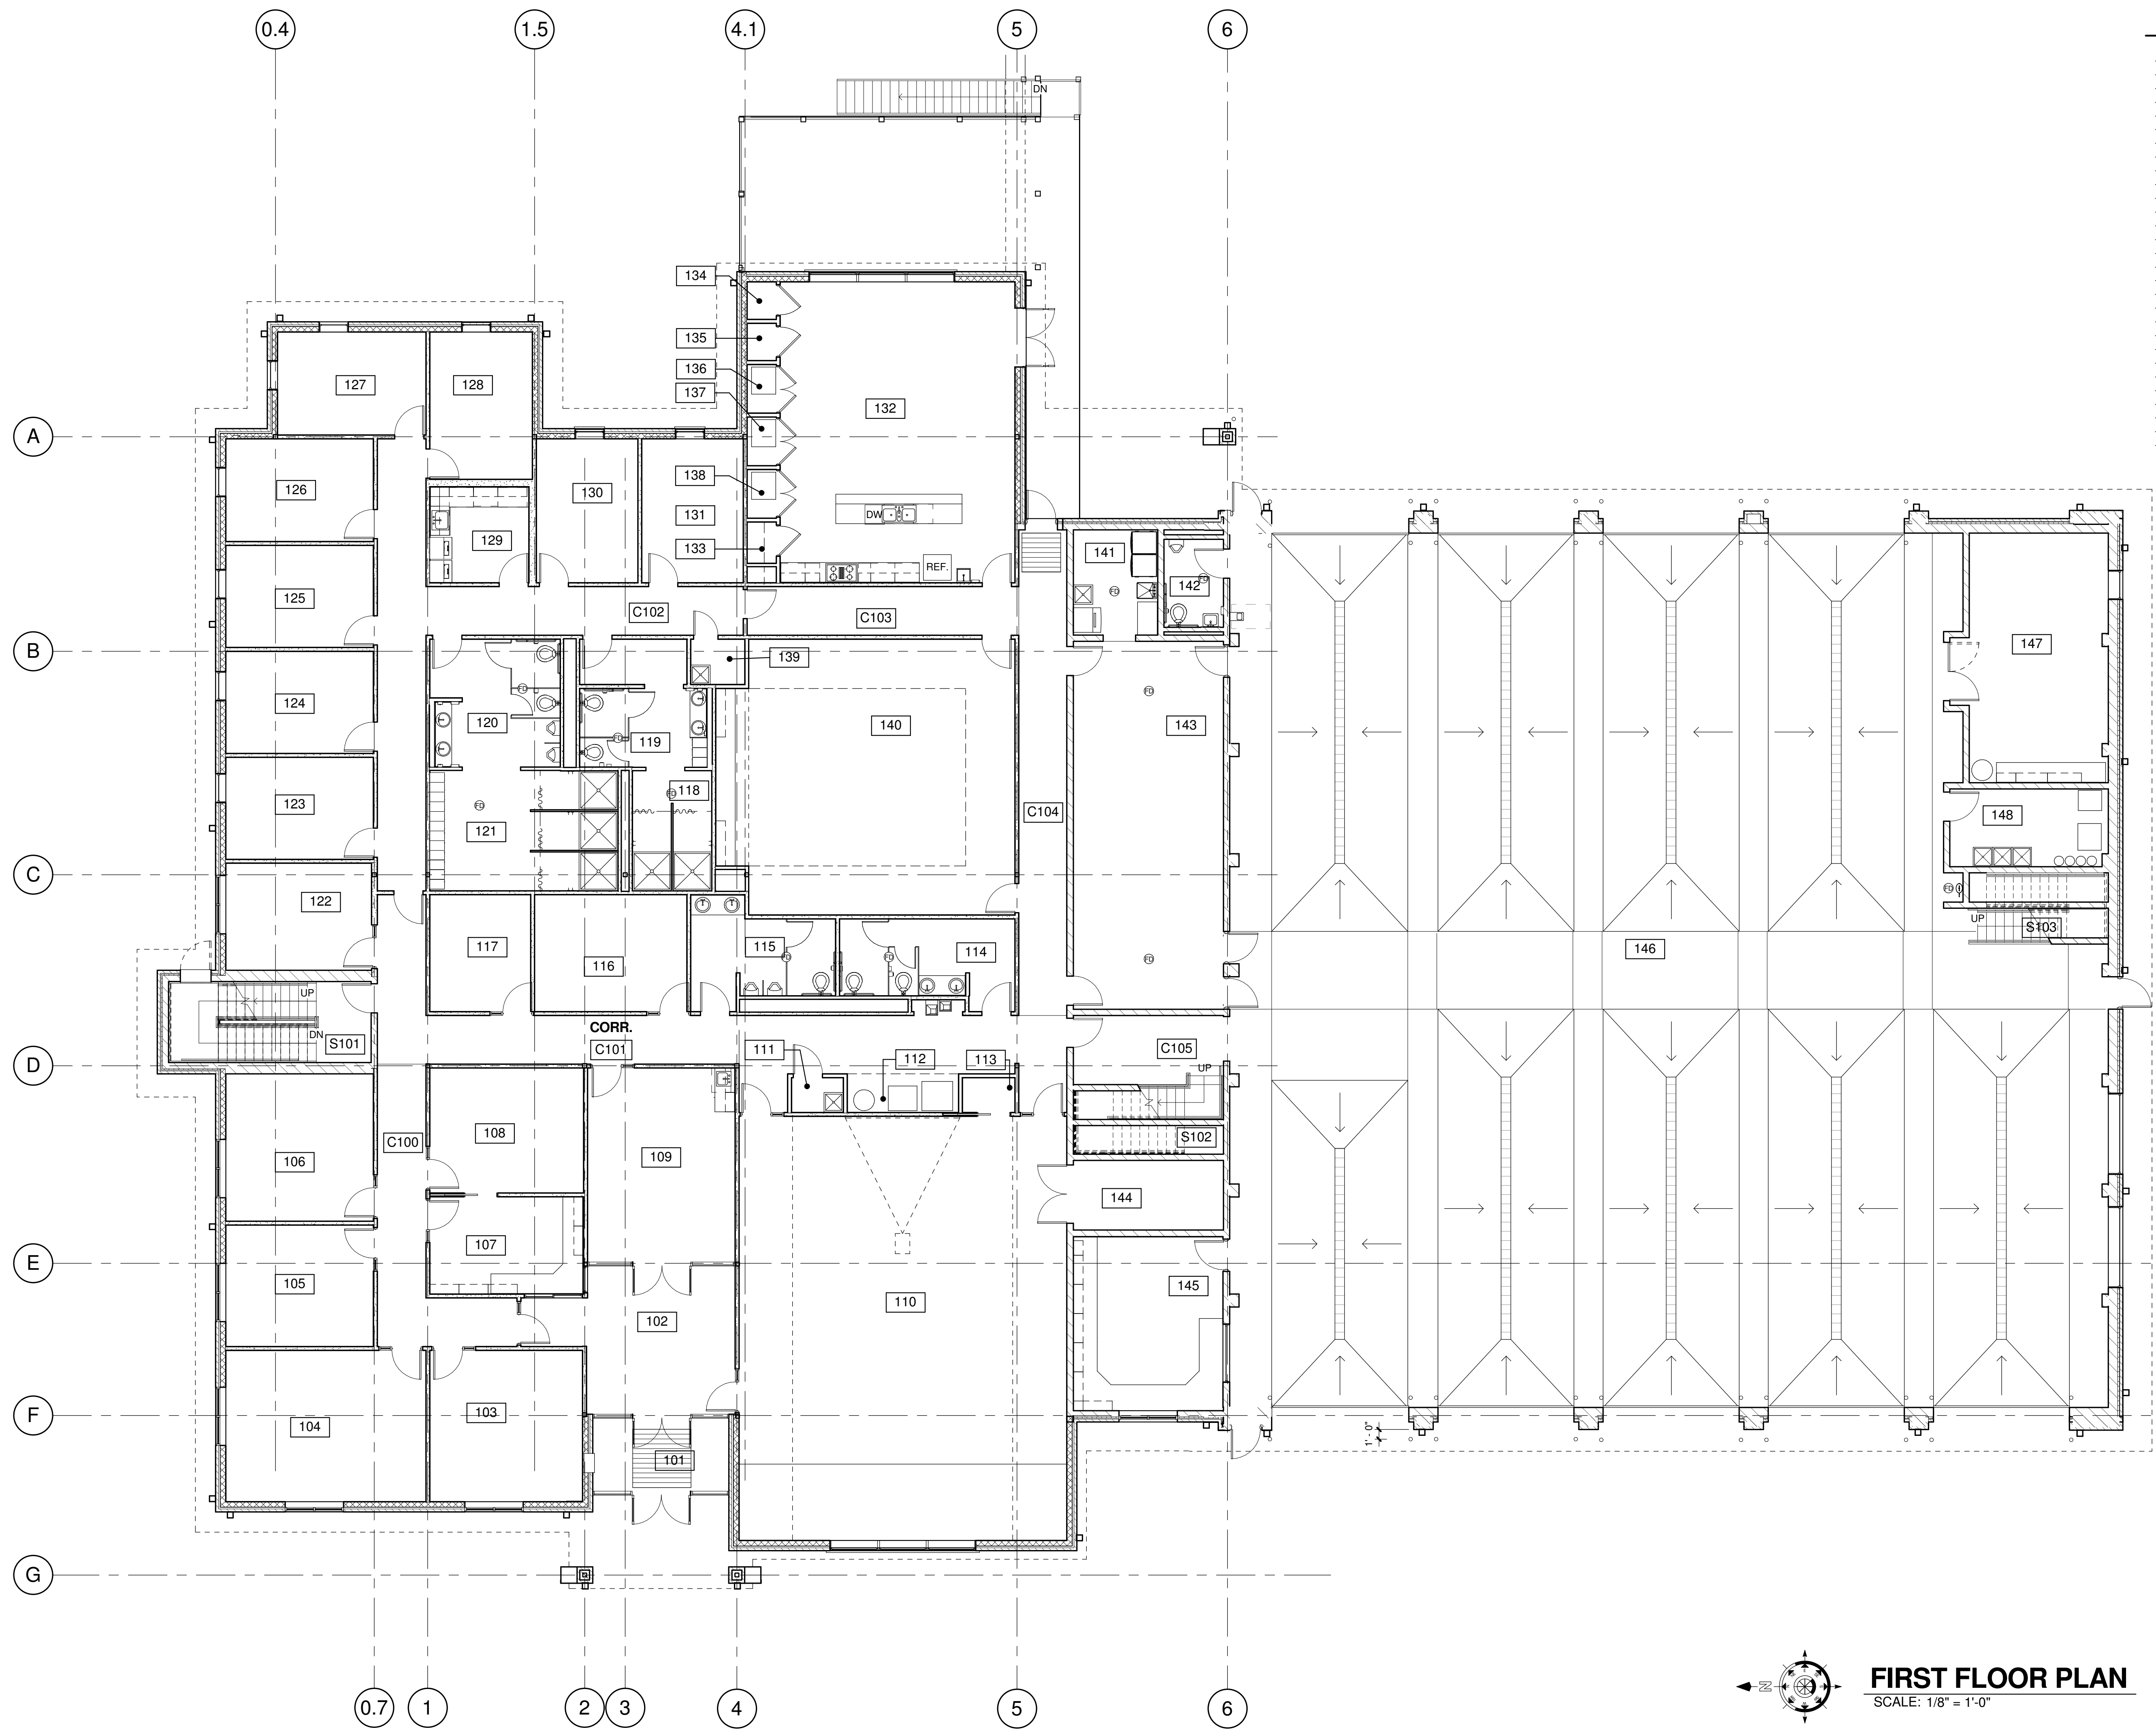

KEY PLAN

FIRST FLOOR PLAN
STATION NO. 1
LAGRANGE FIRE AND RESCUE DEPARTMENT
308 NORTH FIRST STREET
LAGRANGE, KENTUCKY

DATE:	04-22-10
REVISION:	
STATUS:	

SHEET NO.
A2
© SKC INC. 2010

FIRST FLOOR PLAN
SCALE: 1/8" = 1'-0"