




5/4/2010 1:48:03 PM Z:\091610 LFRD Station No. 1\Construction Documents\091610.01 ARCH\CHM1.rvt

ROOM NAMES - MEZZ.

- 201 MEZZANINE
- 202 MEZZANINE 2
- 203 MECH. MEZZ.
- 204 GEAR
- S201 STAIR
- S202 STAIR
- S203 STAIR



205 PARKER DRIVE
LAGRANGE, KY 40031
502-222-5366 (OFFICE)
502-222-0021 (FAX)
www.scott-klausing.com

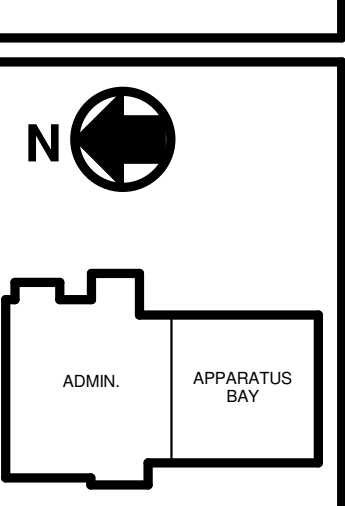 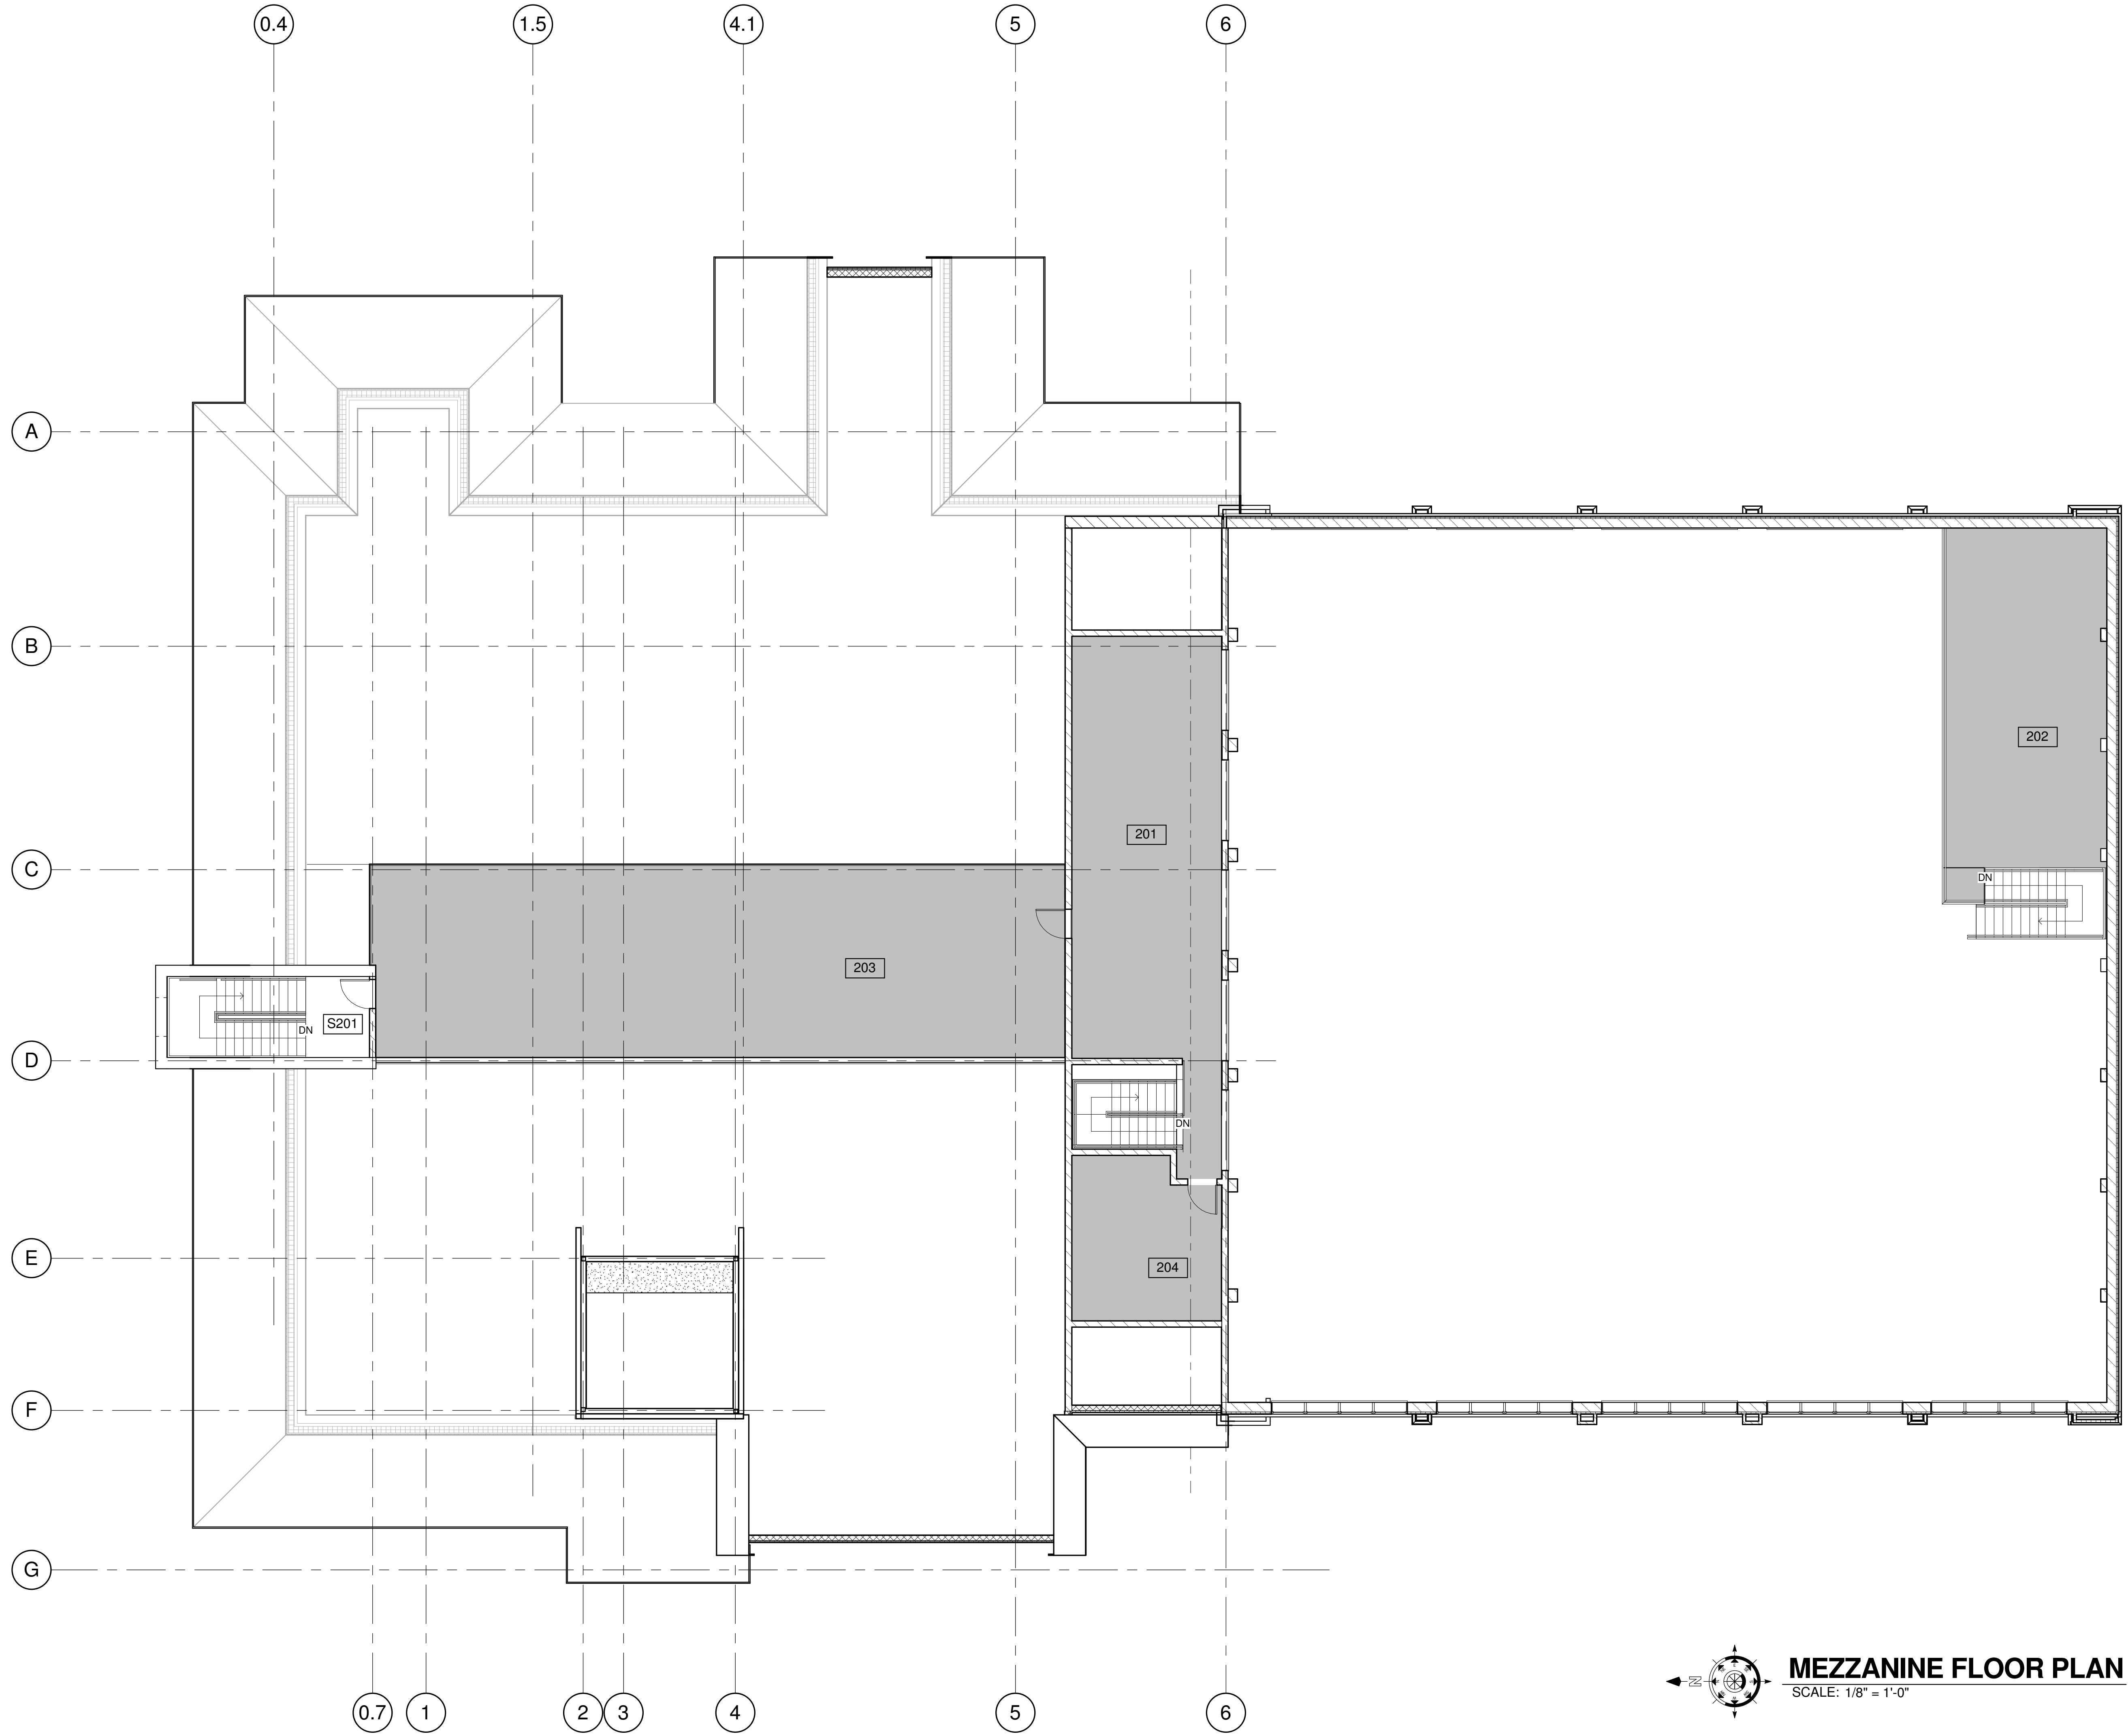

KEY PLAN

MEZZANINE PLAN
STATION NO. 1
LAGRANGE FIRE AND RESCUE DEPARTMENT
309 NORTH FIRST STREET
LAGRANGE, KENTUCKY

DATE	04-22-10
BY	CHM
CHECKED BY	CHM
DATE	04-22-10
BY	CHM
CHECKED BY	CHM
DATE	04-22-10
BY	CHM
CHECKED BY	CHM

SHEET NO.
A3
© SKC INC. 2010

MEZZANINE FLOOR PLAN
SCALE: 1/8" = 1'-0"